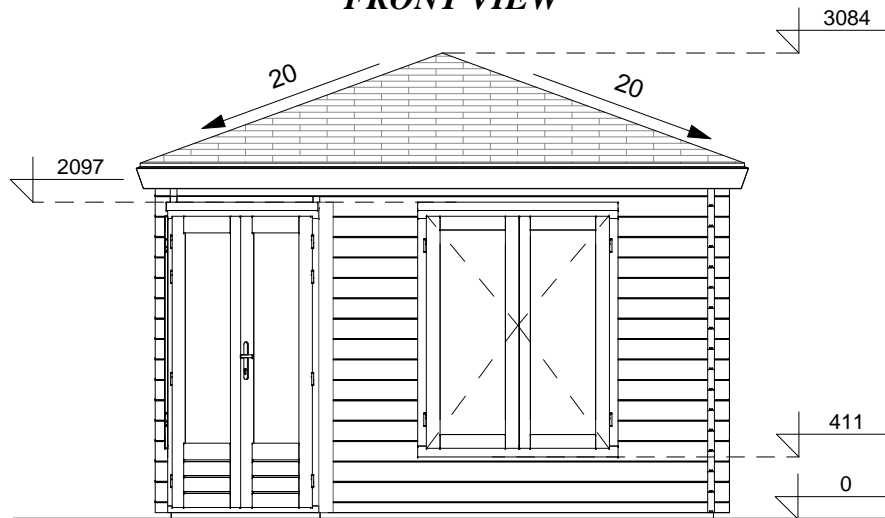
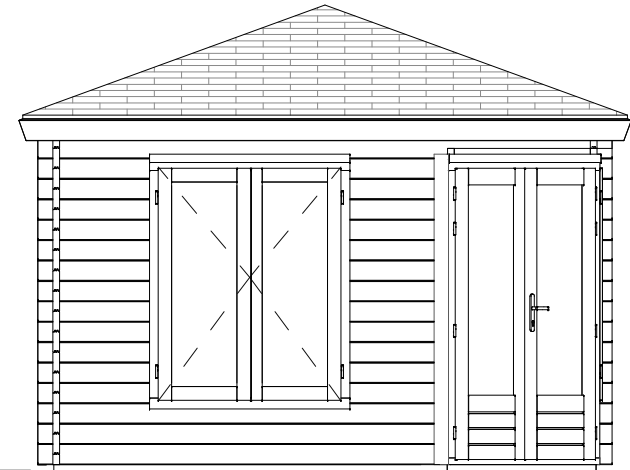




FRONT VIEW



LEFT SIDE VIEW



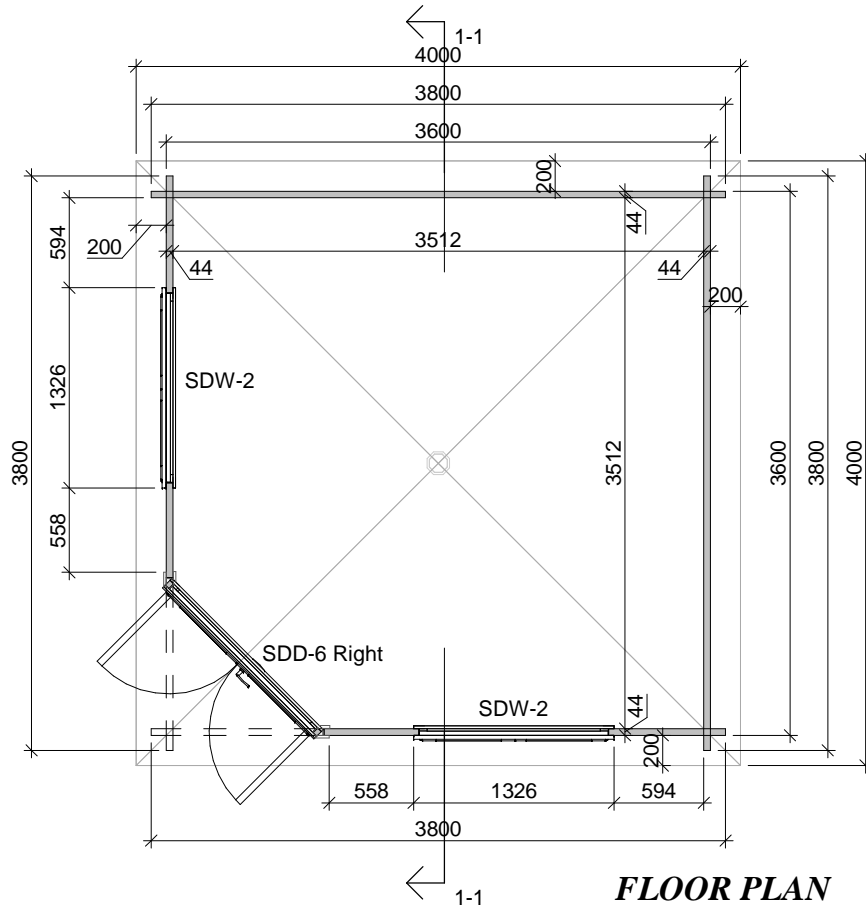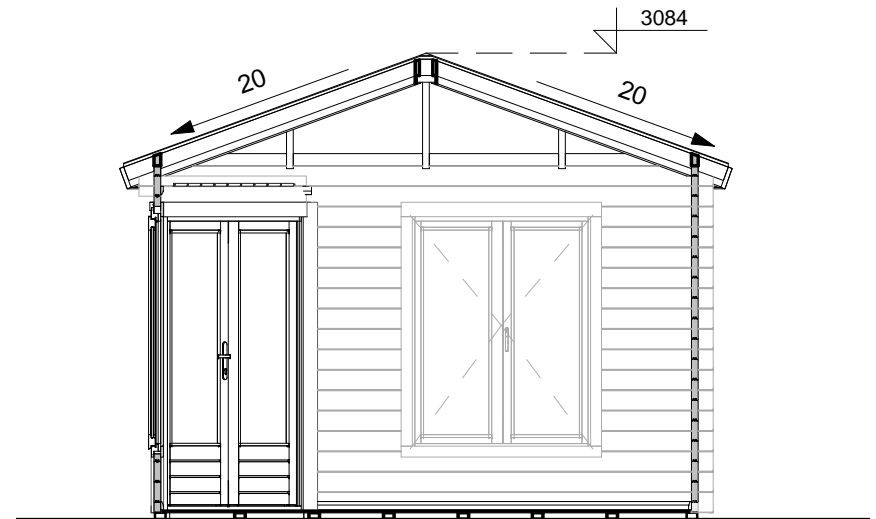SECTION 1-1



FLOOR PLAN

Project Nr.

182-05-22HZ Fargo B Log cabin 380x380cm 44mm

ARCHITECTURE
DRAWINGS

Scale

1 : 50

Drawer

RB

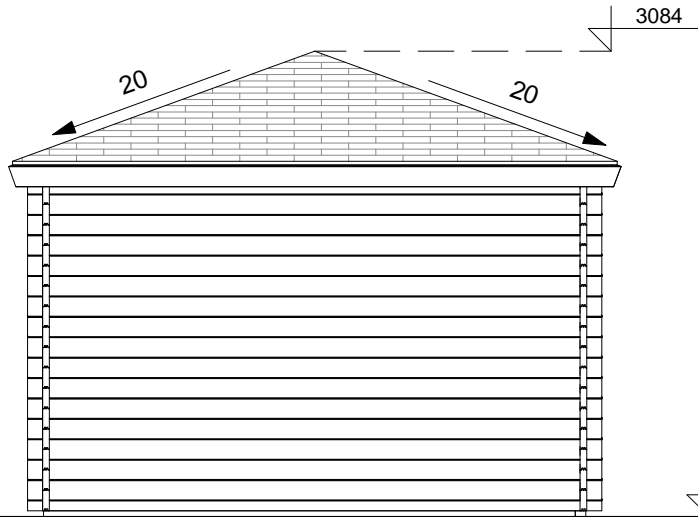
Sheet Nr.

AR - 1


Date

16.06.2022
13:40:39


REAR VIEW



RIGHT SIDE VIEW

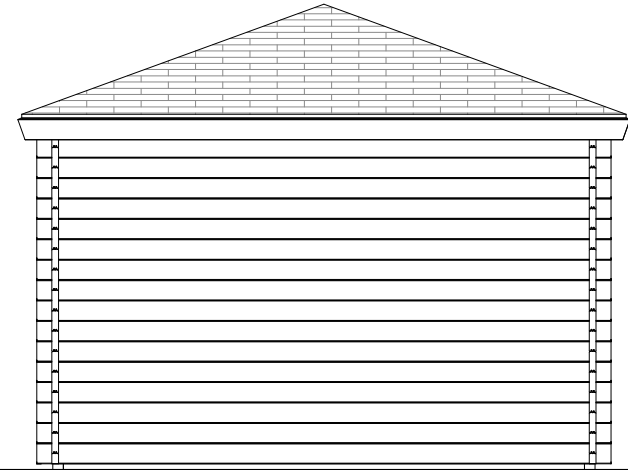

3D VIEW

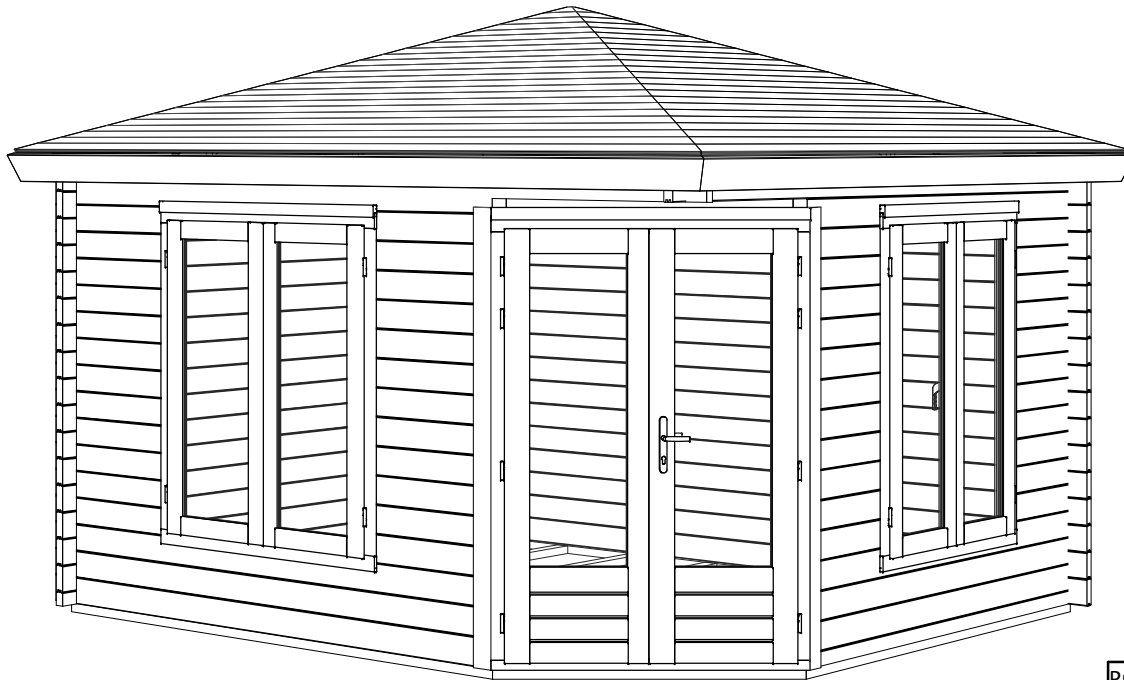

FLOOR SCHEDULE

Description	Area
Ground floor 18mm	11.9 m ²
Ceiling 18mm	0.4 m ²

Project Nr.

182-05-22HZ Fargo B Log cabin 380x380cm 44mm

ARCHITECTURE
DRAWINGS

Scale

1 : 50

Drawer

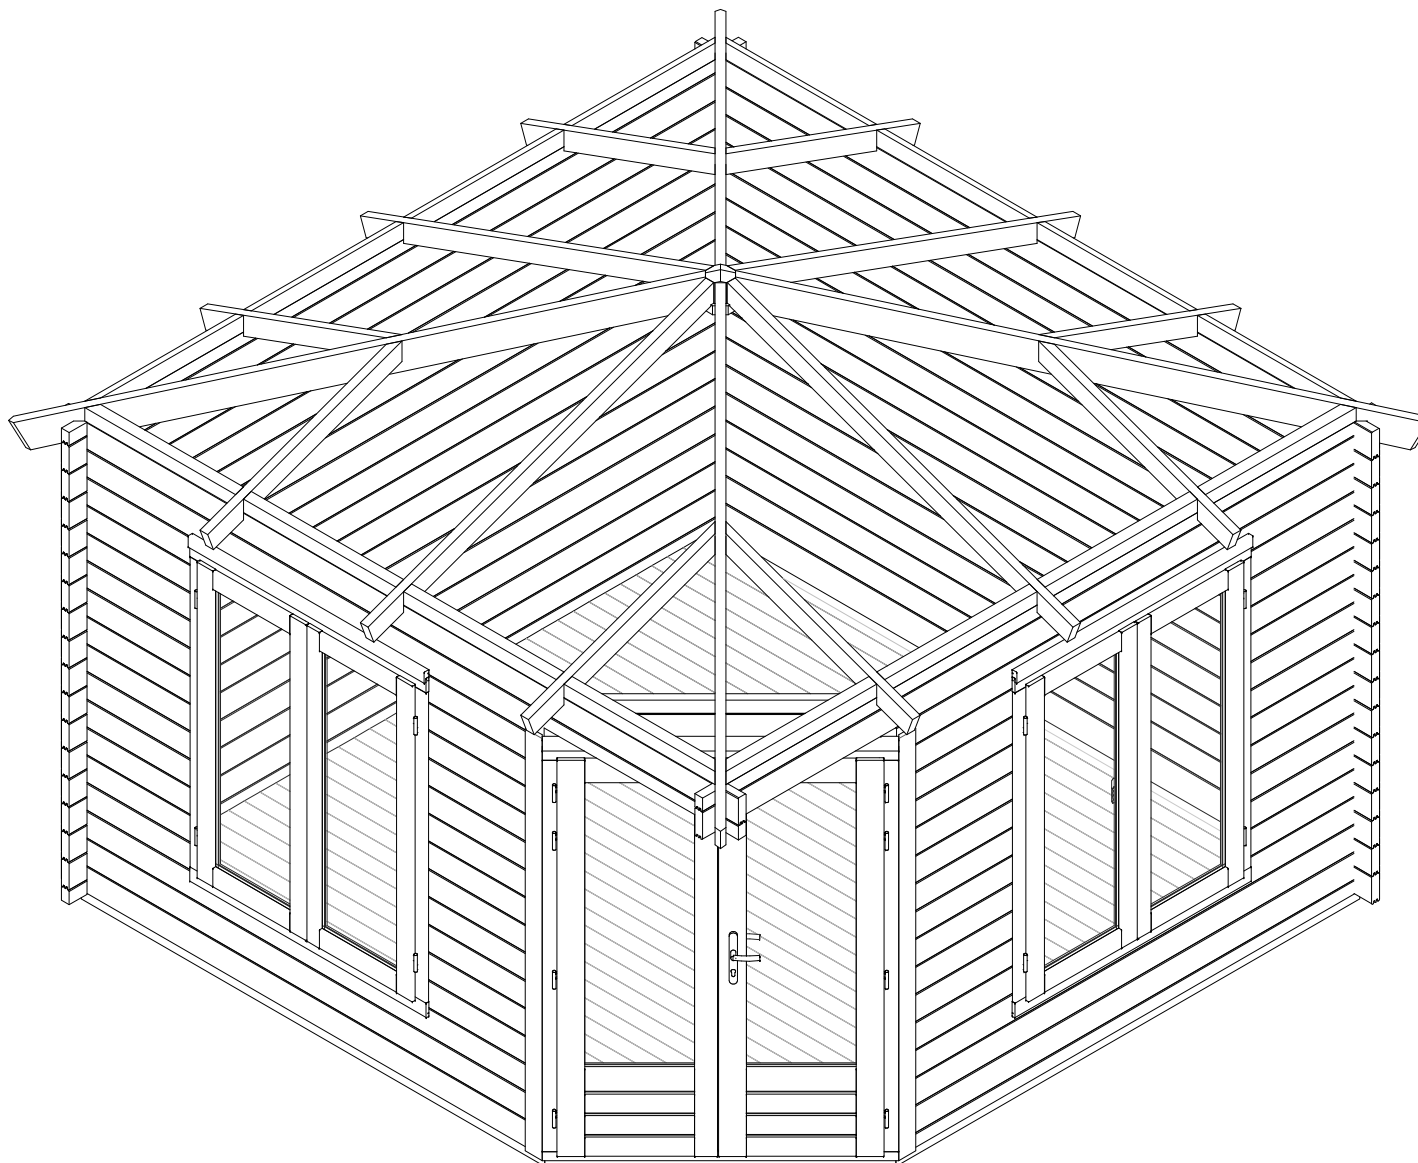
RB

Sheet Nr.

AR - 2










Date

16.06.2022
13:40:06







Project Nr.				
182-05-22HZ Fargo B Log cabin 380x380cm 44mm				
ARCHITECTURE DRAWINGS	Scale	Drawer	Sheet Nr.	Date
		RB	AR - 3	16.06.2022 13:40:07

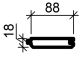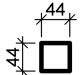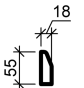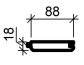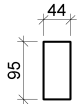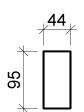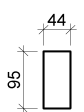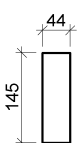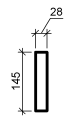ROOF PART SPECIFICATION

Type Image	Keynote	Description
	CB 18x88	Ceiling board 18mm
	CB 44x44	Ceiling side board 44x44
	Center piece	Center piece
	CS	Ceiling skirting
	RB 18x88	Roof board 18mm
	RJ 44x95	Roof joist 44x95
	RJ 44x95 L	Roof joist 44x95 L
	RJ 44x95 R	Roof joist 44x95 R
	RJ 44x145	Roof joist 44x145
	WB 28x145mm	Wind board 28x145mm

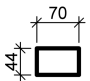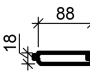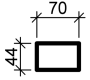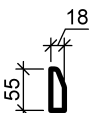FLOOR PART SPECIFICATION

Type Image	Keynote	Description
	BB 44x70	Base beam 44x70
	FB	Floor board 18mm
	FJ 44x70	Floor joist 44x70
	FS	Floor skirting

DOOR SCHEDULE

Keynote	Count
SDD-6 Right	1
	1

WINDOW SCHEDULE

Keynote	Count
SDW-2	2
	2

ROOF SCHEDULE

Roof type	Area
Apex	17 m ²
	17 m ²

FLOOR SCHEDULE

Description	Area
Ground floor 18mm	11.9 m ²
Ceiling 18mm	0.4 m ²

Project Nr.

182-05-22HZ Fargo B Log cabin 380x380cm 44mm

ARCHITECTURE
DRAWINGS

Scale

Drawer

Sheet Nr.

Date

RB

AR - 4

16.06.2022
13:40:07