

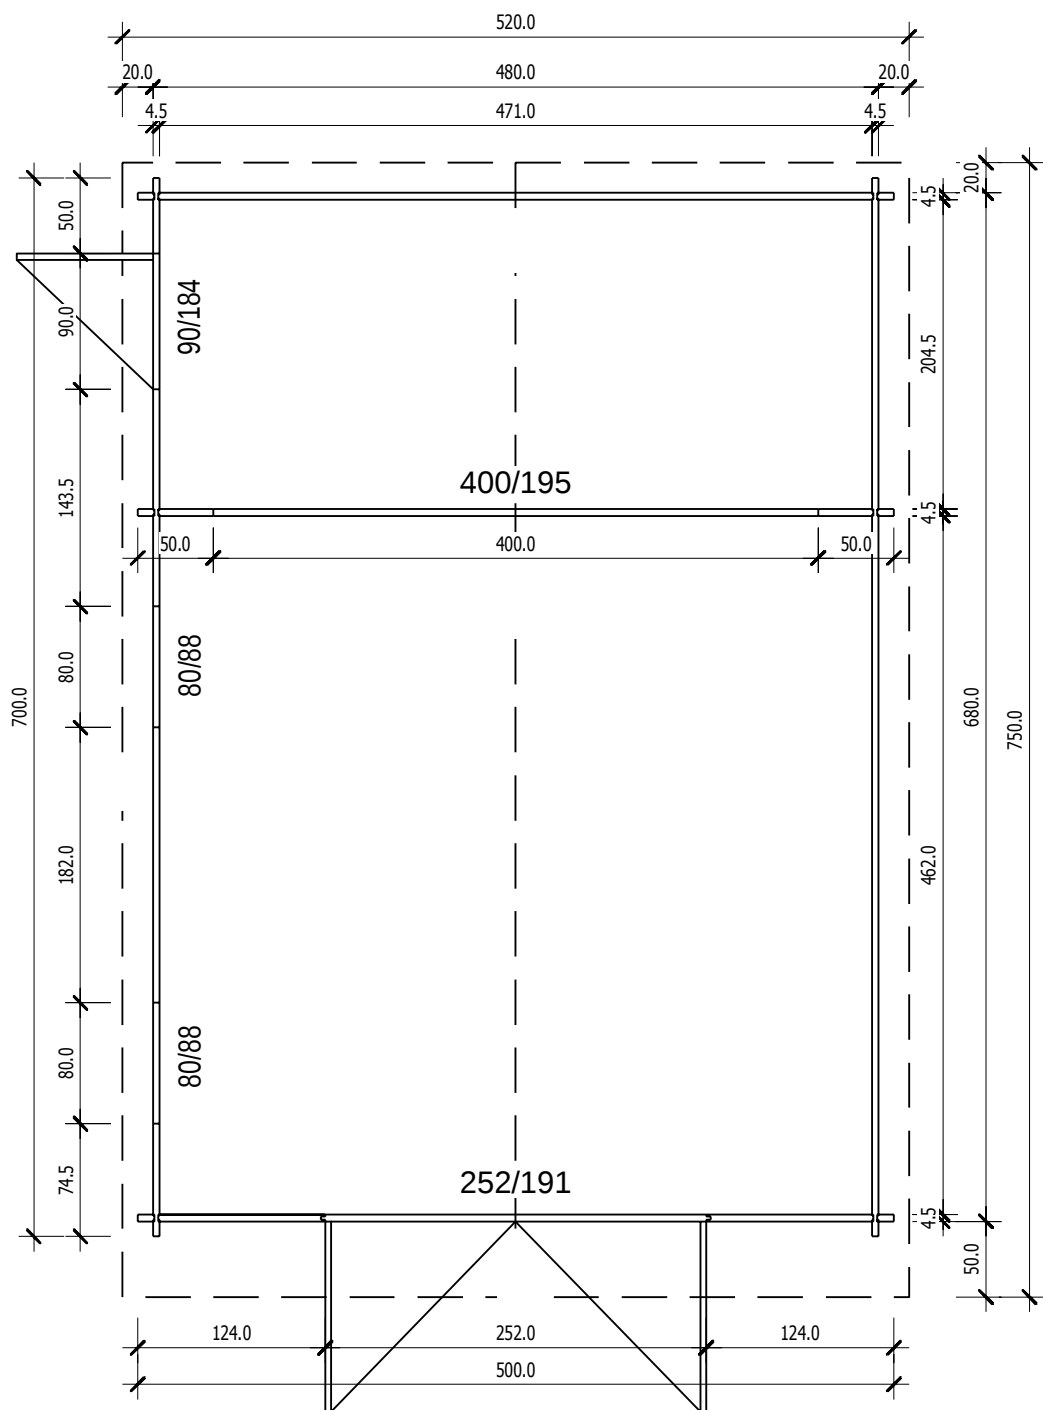



Plan

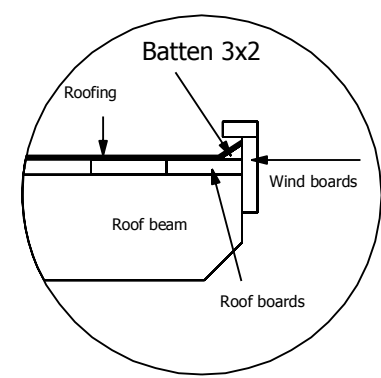

Section

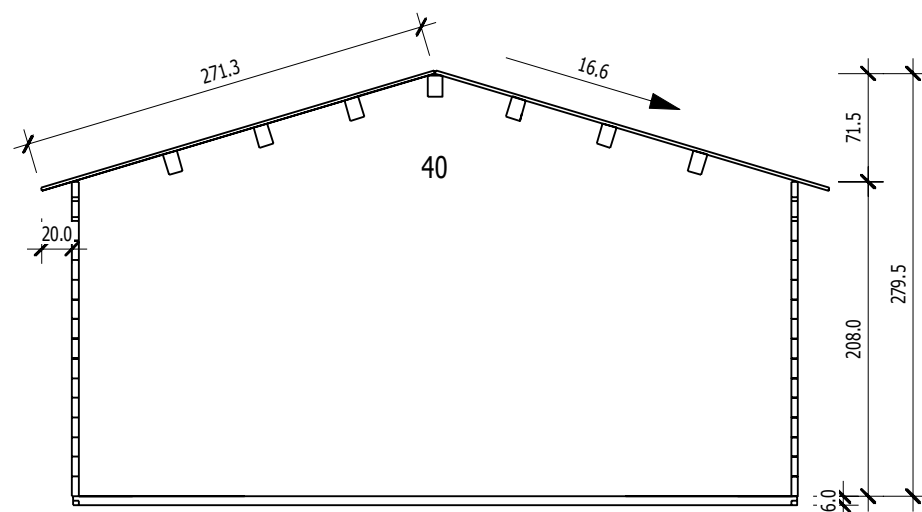

Base plan

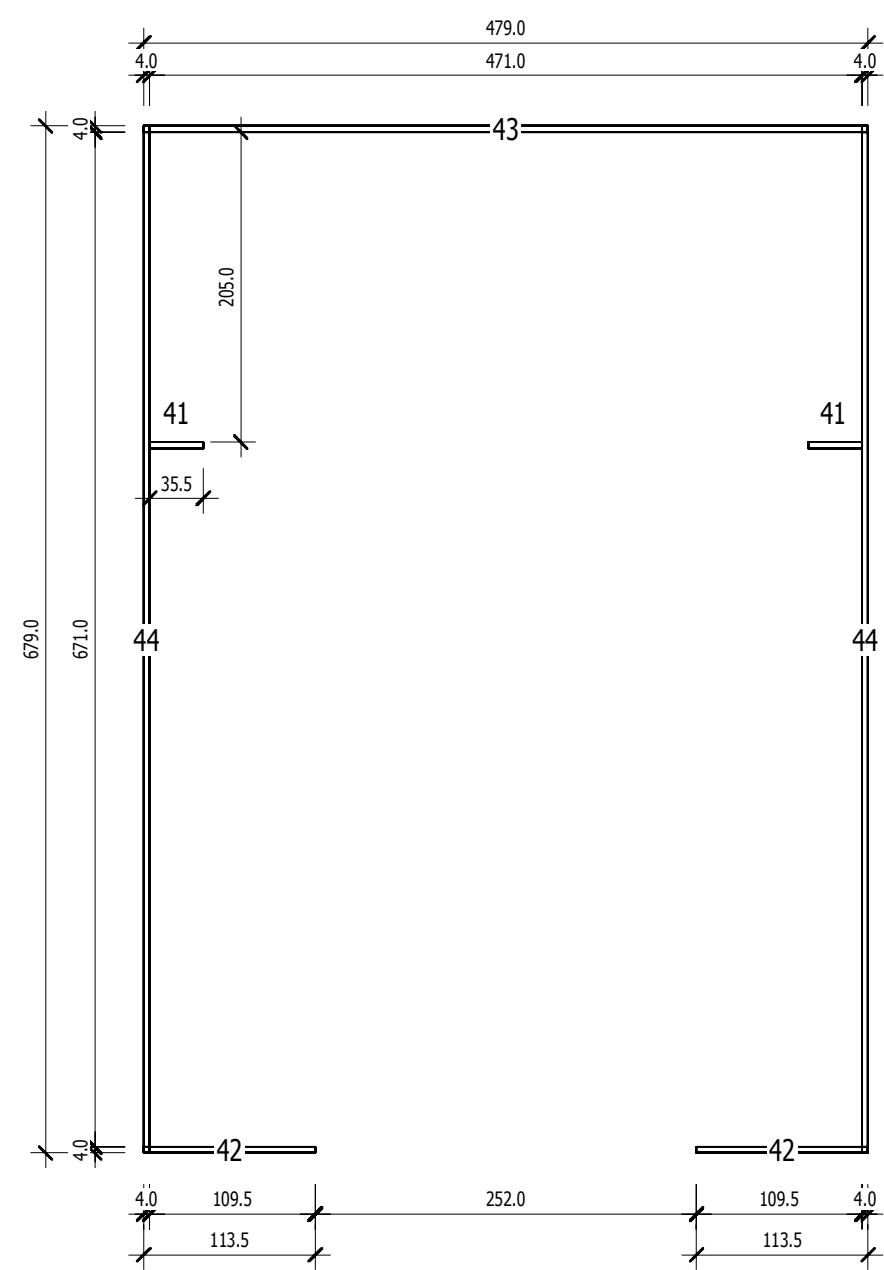

Nr.	B	H	L	Psc
	[cm]	[cm]	[cm]	
41	4,0	6,0	35,5	2
42	4,0	6,0	113,5	2
43	4,0	6,0	479,0	1
44	4,0	6,0	679,0	2

Salisbury Garage Plan